



평면도

S=1:600

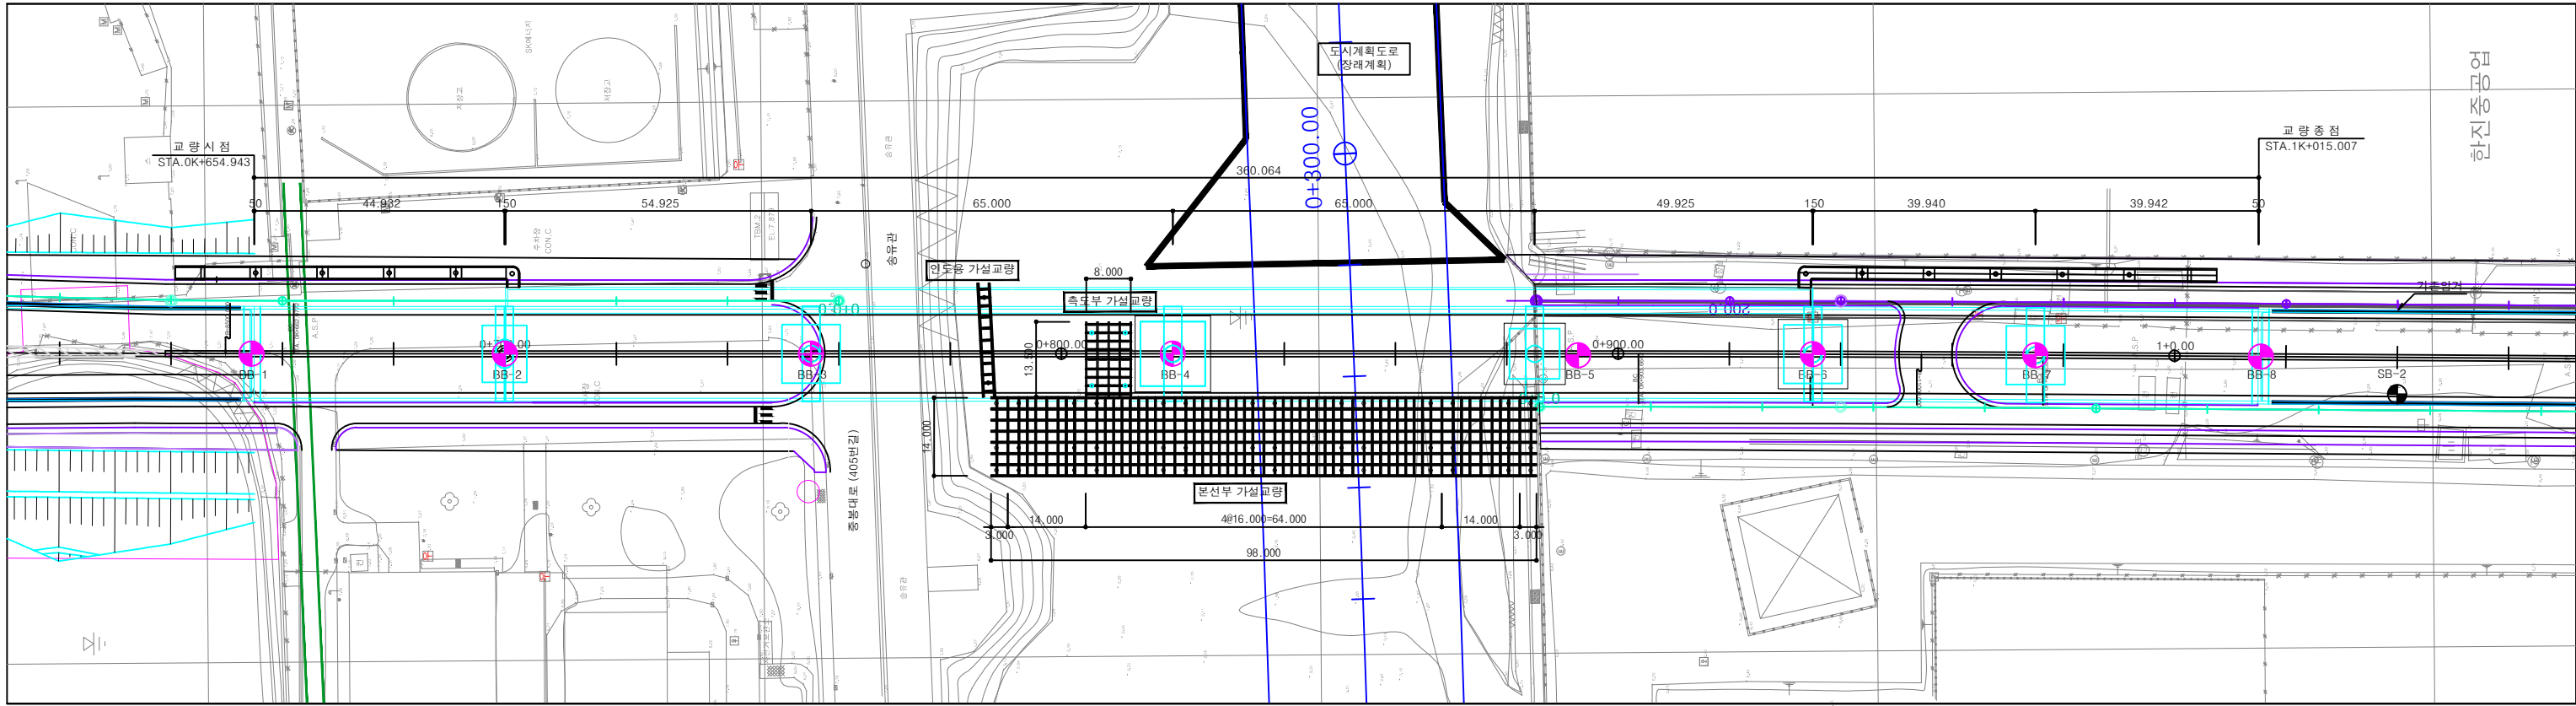

종단면도

S=1:600

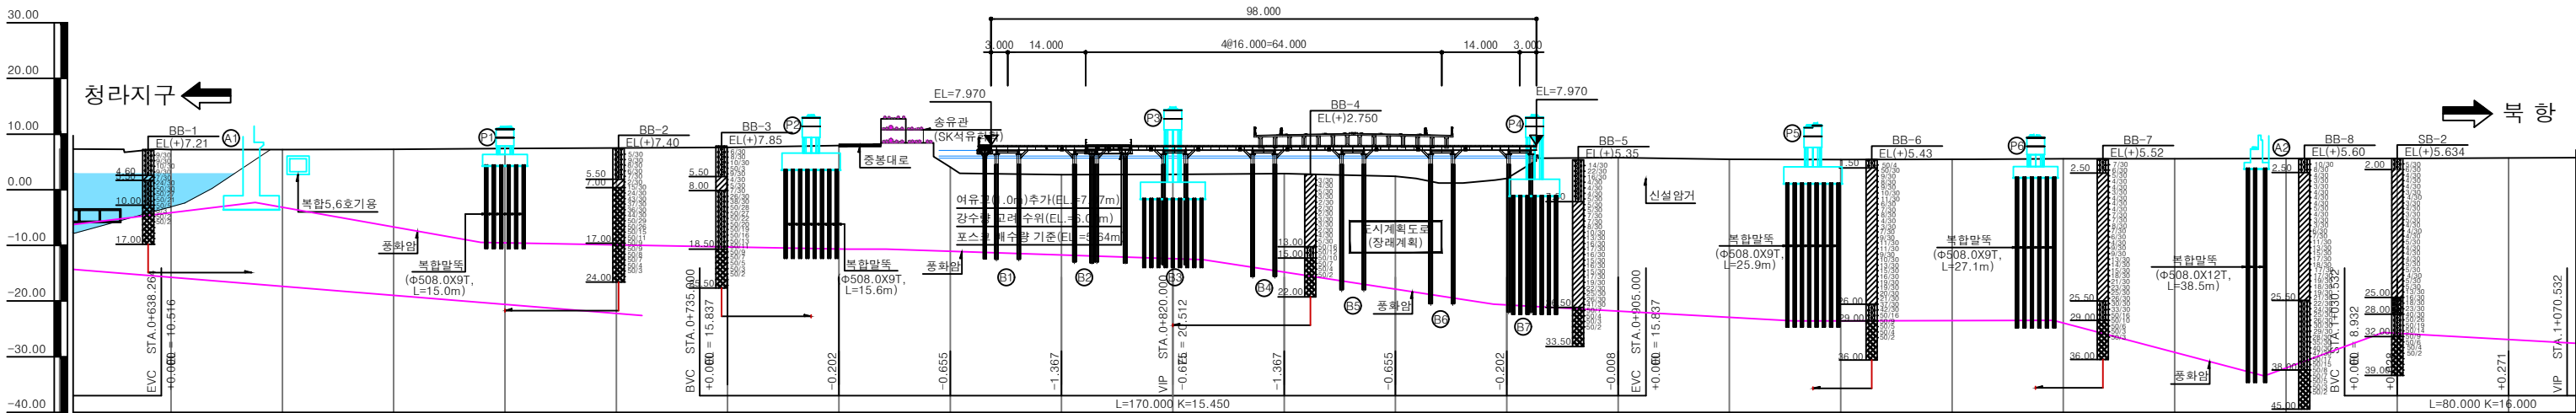

구 배	S = LEVEL L = 98.0 M									
계획고										
지반고										
